


Finial Choice

6' On Center

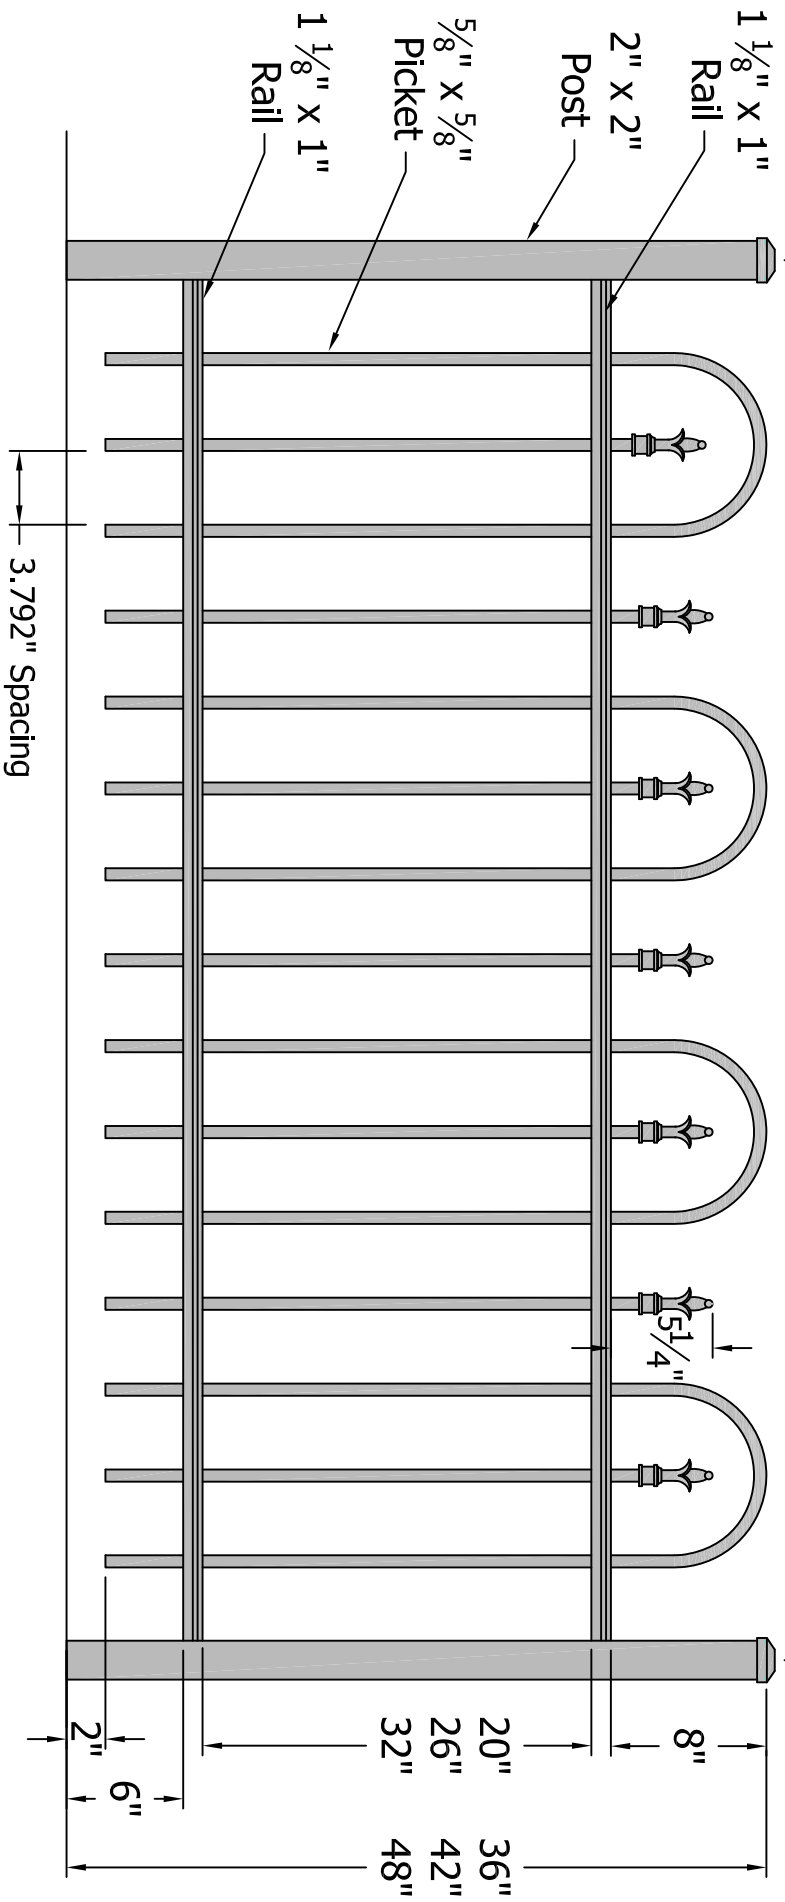

NOTE: Sections will not rack

Post Size	
36" Tall	2" x 2" x 5 1/2'
42" Tall	2" x 2" x 6'
48" Tall	2" x 2" x 6 1/2'



Digger Specialties, Inc.

3446 US 6 EAST
Bremen, IN 46506
www.diggerspecialties.com

PRODUCT LINE: **CourtYard® Aluminum Fence**

SERIES IDENTITY: **0124 (2 Rail with Loop)**

DRAWN BY: wjm	DATE DRAWN: 10-14-2009	REVISION:	FILE NAME: 0124 - 2 rail loop
---------------	------------------------	-----------	-------------------------------

4

3

2

1

A

B

C

D