



**FINIAL OPTION:**

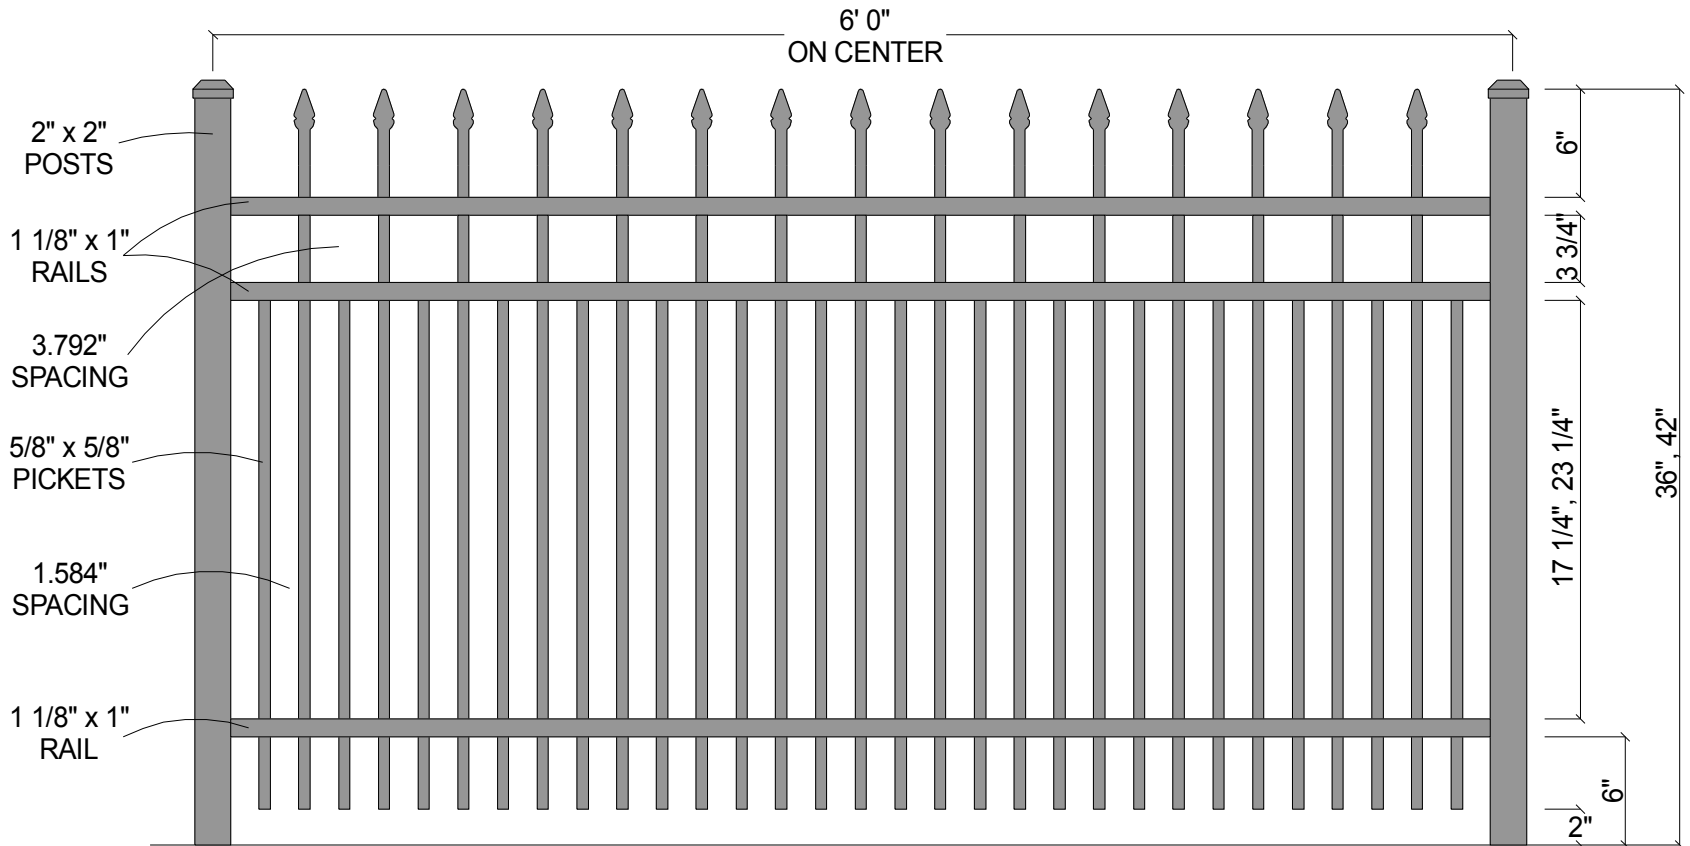

Post Size	
36" Tall	2" x 2" x 5 1/2'
42" Tall	2" x 2" x 6'

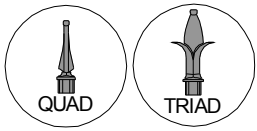

CourtYard® Aluminum Fence		
Scale: 3/32" : 1"	Approved By: F.S.B.	Drawn By: J.D.S.
Date: 8/08/06		Revised:
<b>0131</b> (with Short Picket Option)		
As Shown: 6' x 42" 0131 with Short Picket Option		Drawing Number: 0131-Short-36-42