



FINIAL OPTION:

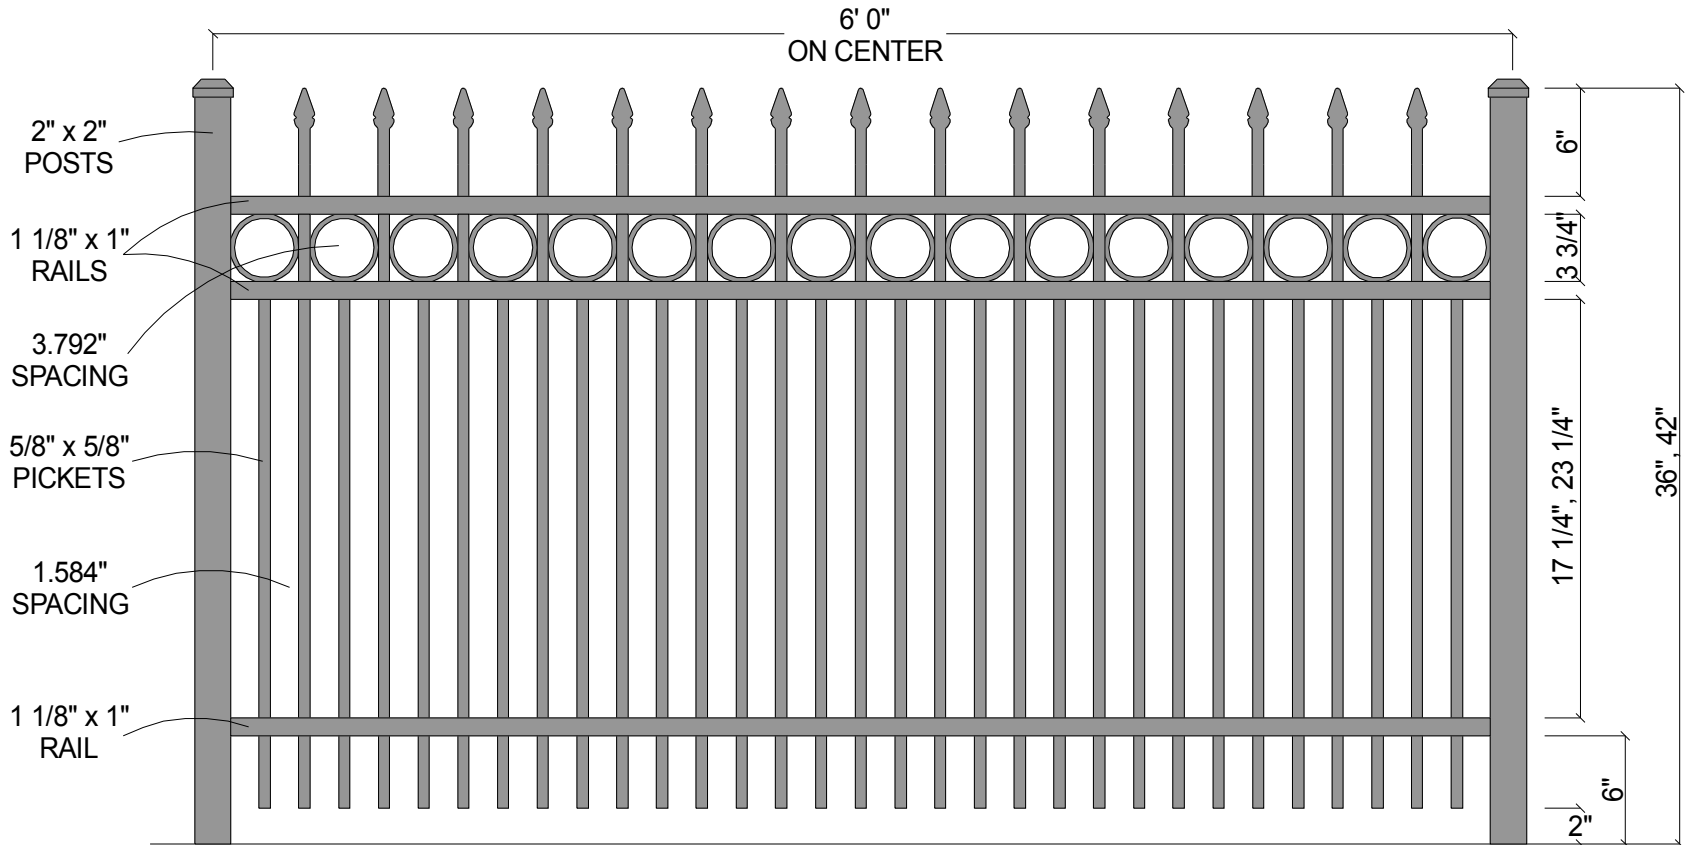

Post Size	
36" Tall	2" x 2" x 5 1/2'
42" Tall	2" x 2" x 6'

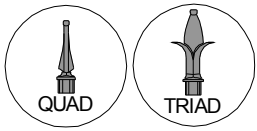

<h2>CourtYard® Aluminum Fence</h2>	
Scale: 3/32" : 1"	Drawn By: J.D.S.
Date: 8/04/08	Revised:
<h3>0131R (with Short Picket Option)</h3>	
As Shown: 6' x 42" 0131R with Short Picket Option	Drawing Number: 0131R-SPO-36-42