
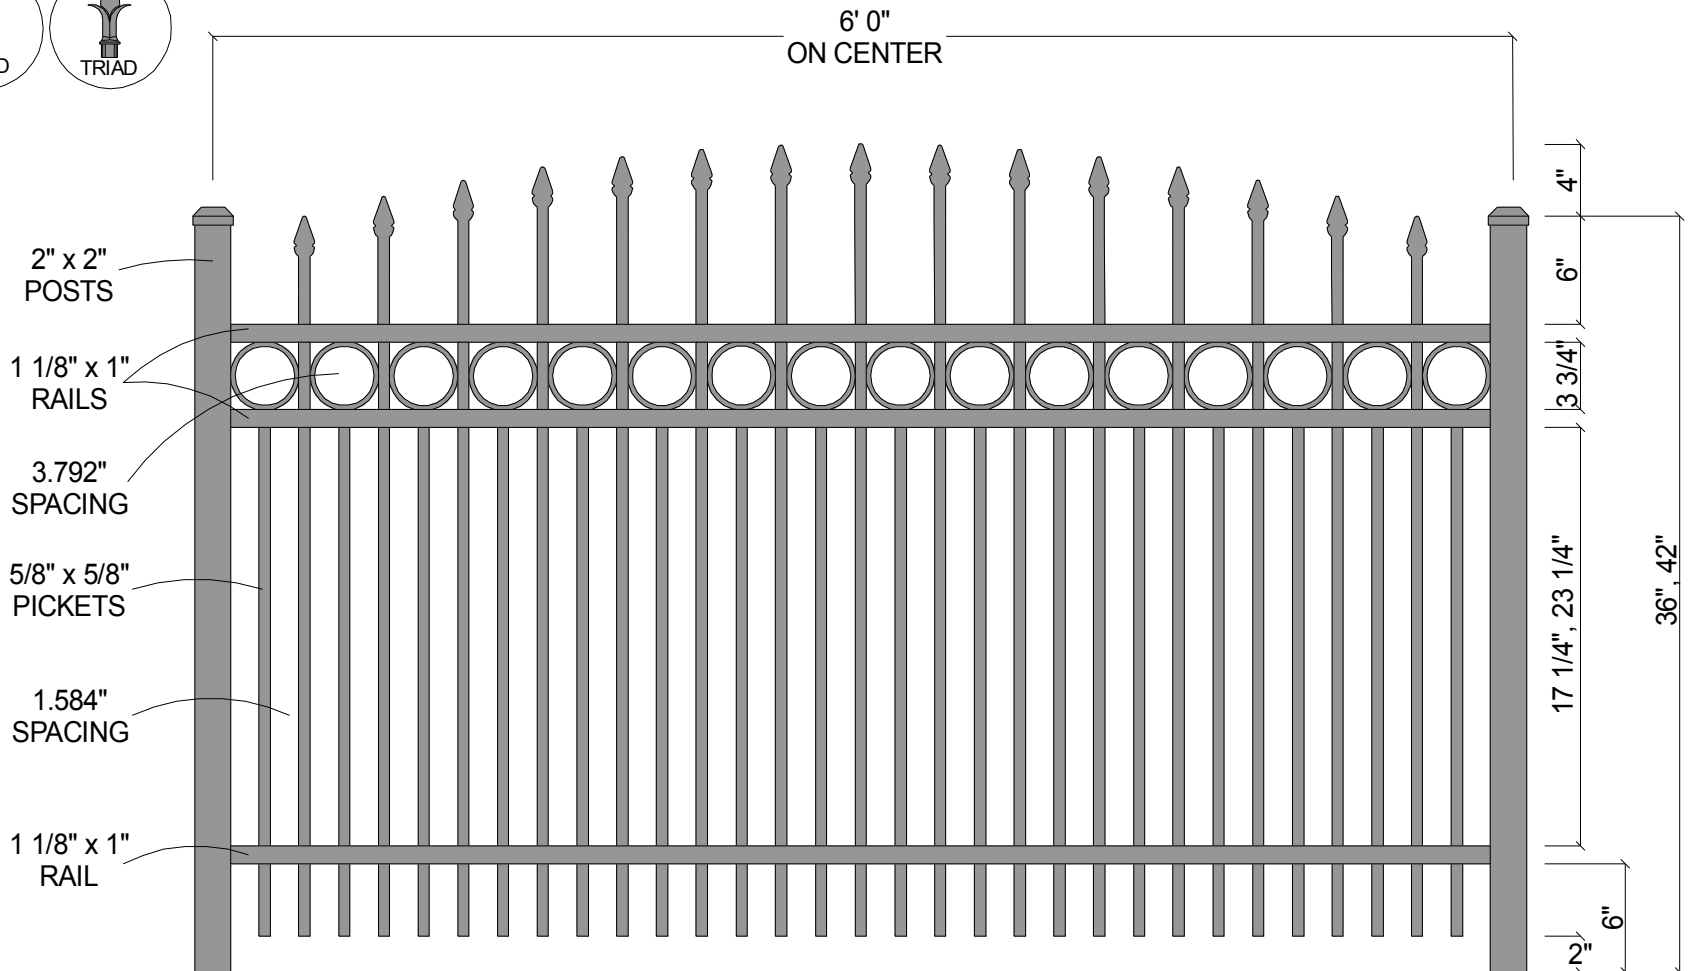


FINIAL OPTION:

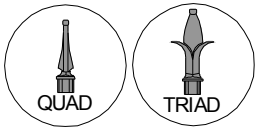

2" x 2"
POSTS

1 1/8" x 1"
RAILS

3.792"
SPACING

5/8" x 5/8"
PICKETS

1.584"
SPACING

1 1/8" x 1"
RAIL

6' 0"
ON CENTER

4"
6"
3 3/4"
17 1/4", 23 1/4"
36", 42"
2"
6"

Post Size	
36" Tall	2" x 2" x 5 1/2'
42" Tall	2" x 2" x 6'



CourtYard® Aluminum Fence

Scale: 3/32" : 1"	Drawn By: J.D.S.
Date: 8/05/08	Revised:

0131R Convex (w/Short Picket Option)

As Shown: 6' x 42" 0131R Convex w/Short Picket Option	Drawing Number: 0131Rcnvx-SPO-36-42
--	--