



FINIAL OPTION:

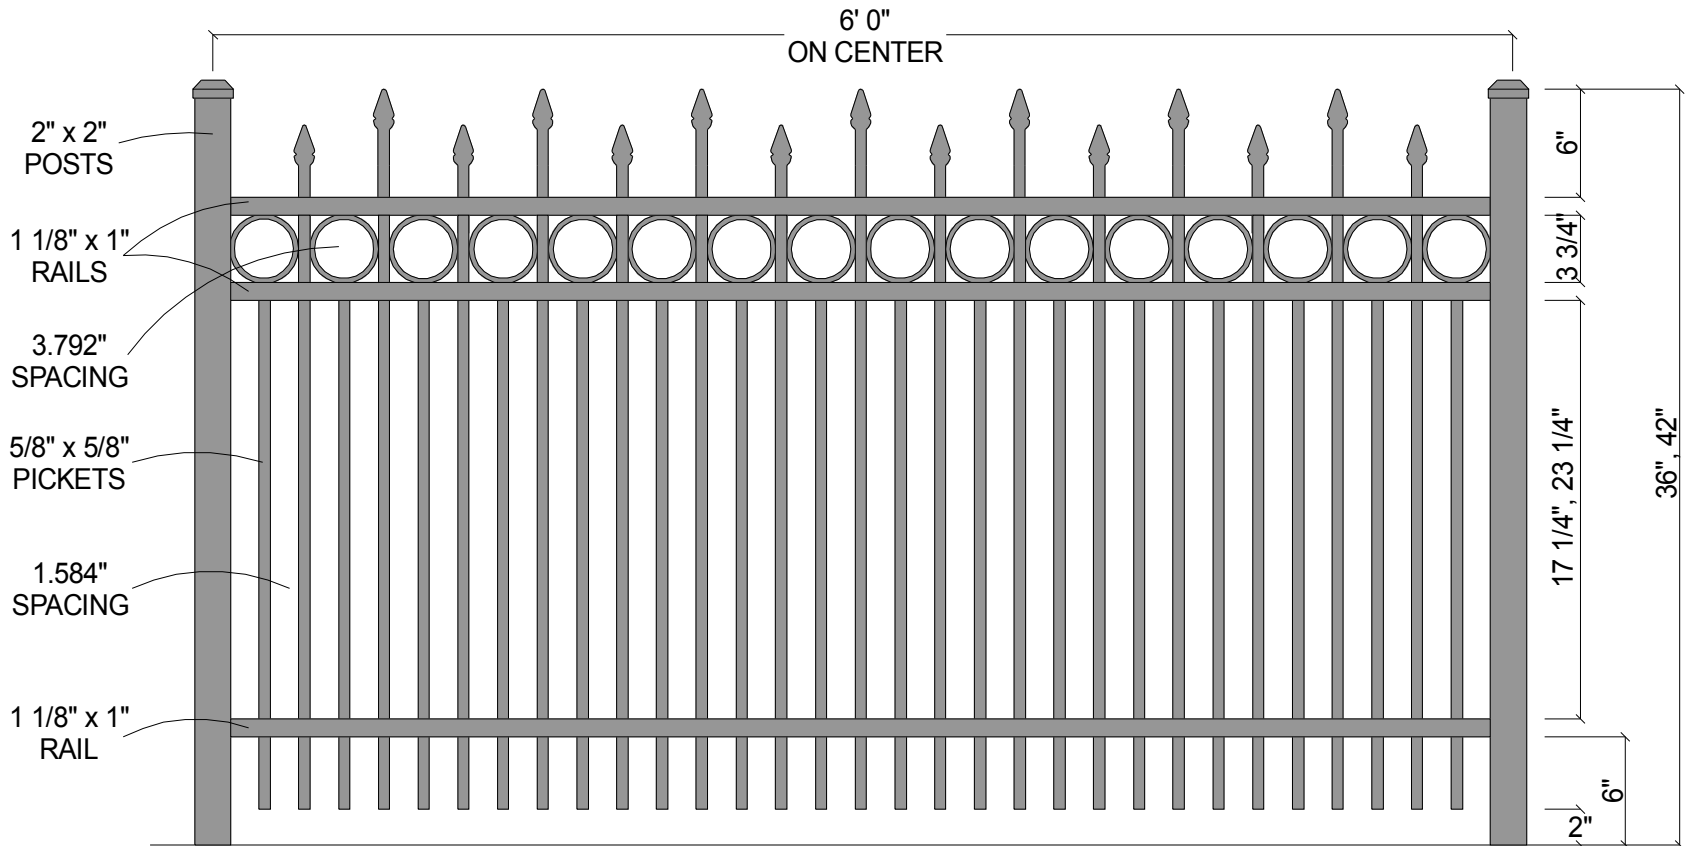

Post Size	
36" Tall	2" x 2" x 5 1/2'
42" Tall	2" x 2" x 6'

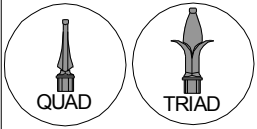

CourtYard® Aluminum Fence	
Scale: 3/32" : 1"	Drawn By: J.D.S.
Date: 8/04/08	Revised:
0132R (with Short Picket Option)	
As Shown: 6' x 42" 0132R with Short Picket Option	Drawing Number: 0132R-SPO-36-42