



**FINIAL OPTION:**

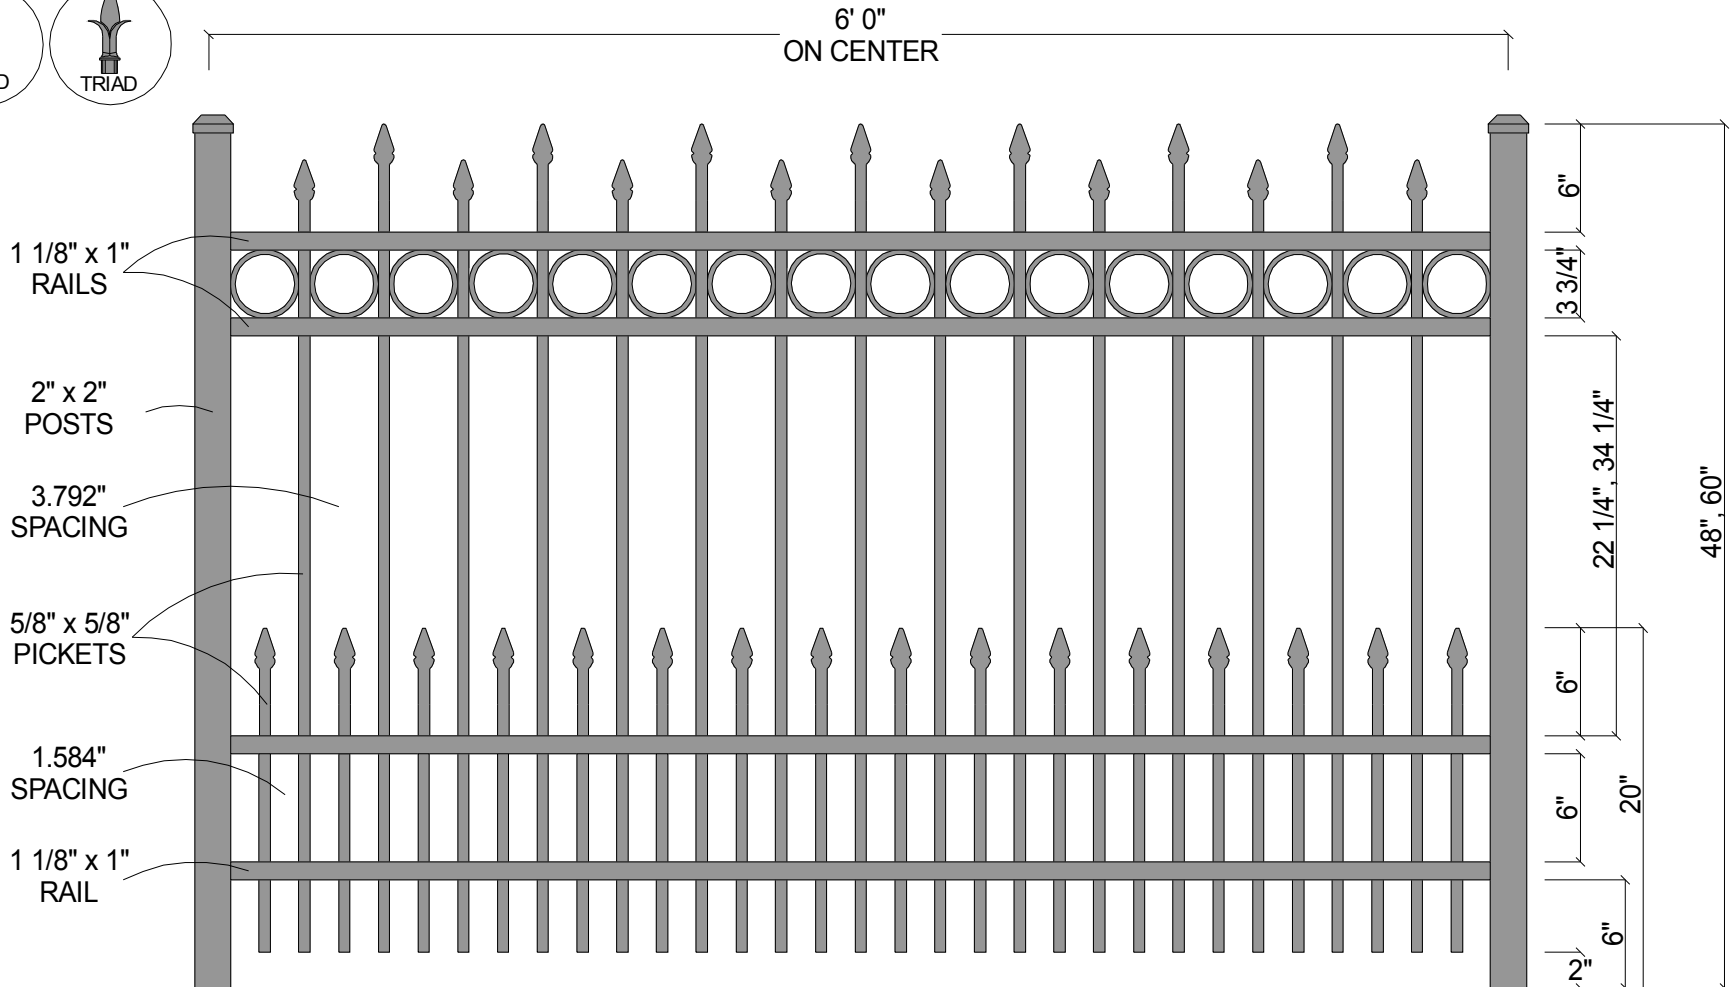

Post Size	
48" Tall	2" x 2" x 6 1/2'
60" Tall	2" x 2" x 7 1/2'

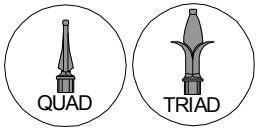

## Courtyard® Aluminum Fence

Scale: 3/32" : 1"

Date: 8/04/08

Drawn By: J.D.S.

Revised:

### 0132R (with Short Picket Option)

As Shown:

6' x 48" 0132R with Short Picket Option

Drawing Number:

0132R-SPO