



**FINIAL OPTION:**

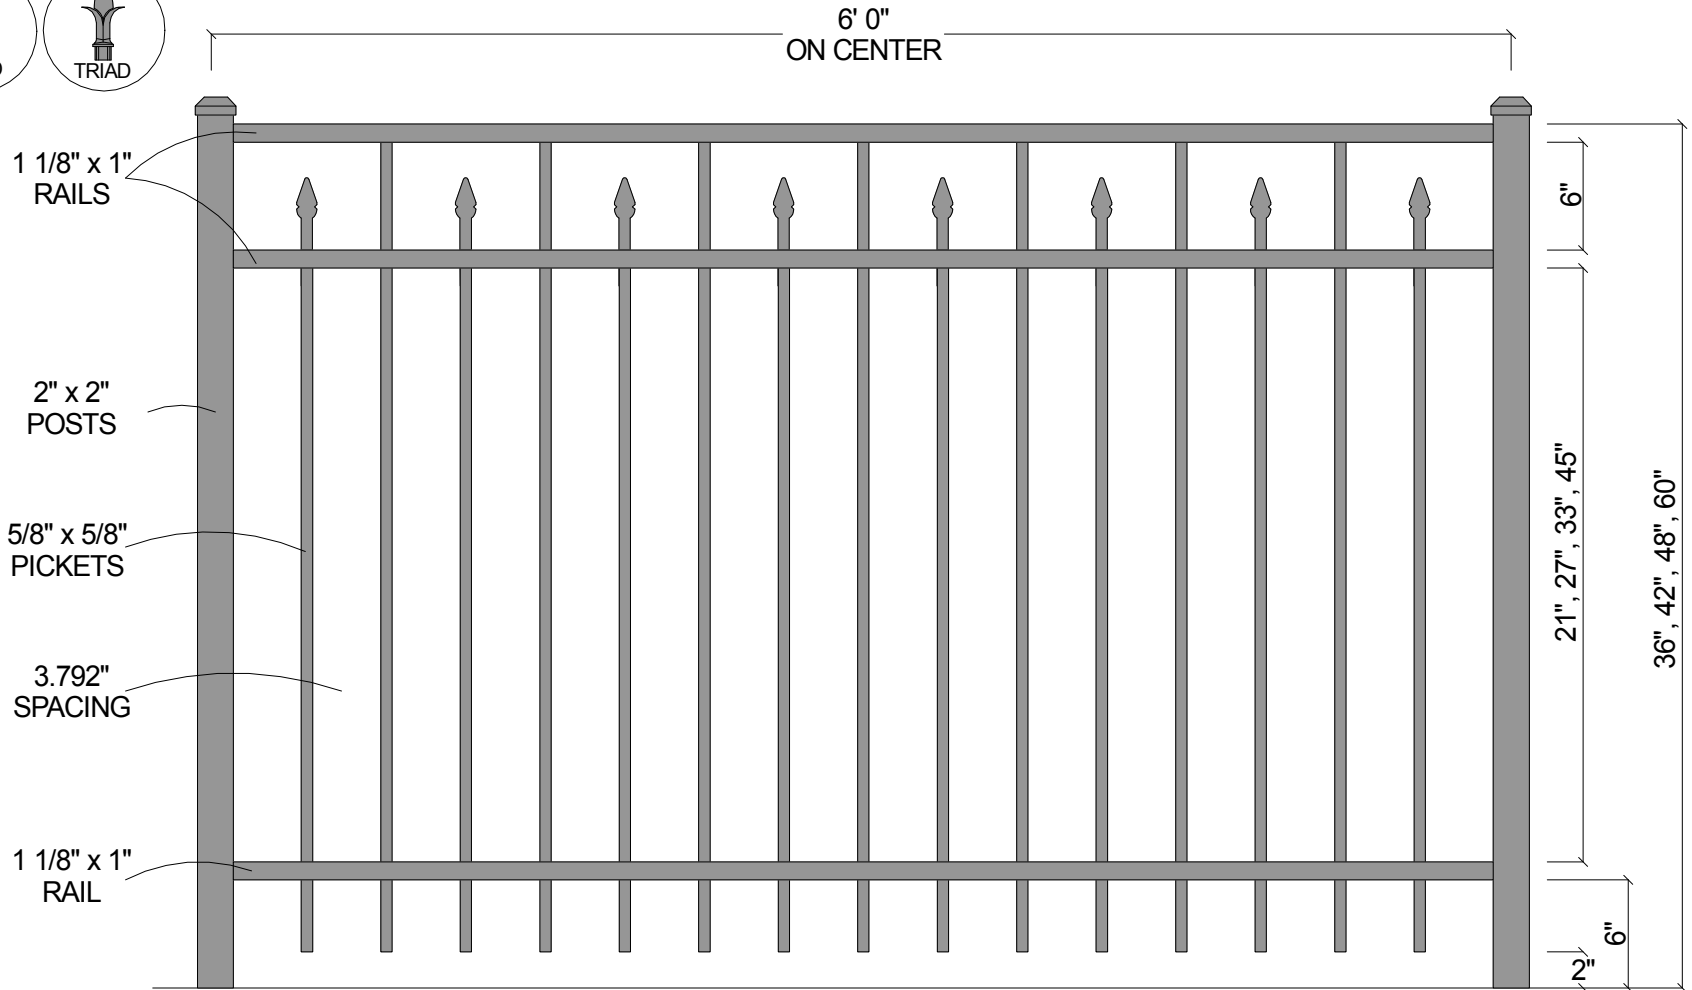

Post Size	
36" Tall	2" x 2" x 5 1/2'
42" Tall	2" x 2" x 6'
48" Tall	2" x 2" x 6 1/2'
60" Tall	2" x 2" x 7 1/2'

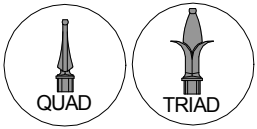

<b>Courtyard® Aluminum Fence</b>		
Scale: 3/32" : 1"	Approved By: F.S.B.	Drawn By: J.D.S.
Date: 8/08/06		Revised:
<b>0233</b> (3-Rail Flat Top w/Alt. Pickets)		
As Shown: 6' x 48" 0233		Drawing Number: 0233