



FINIAL OPTION:

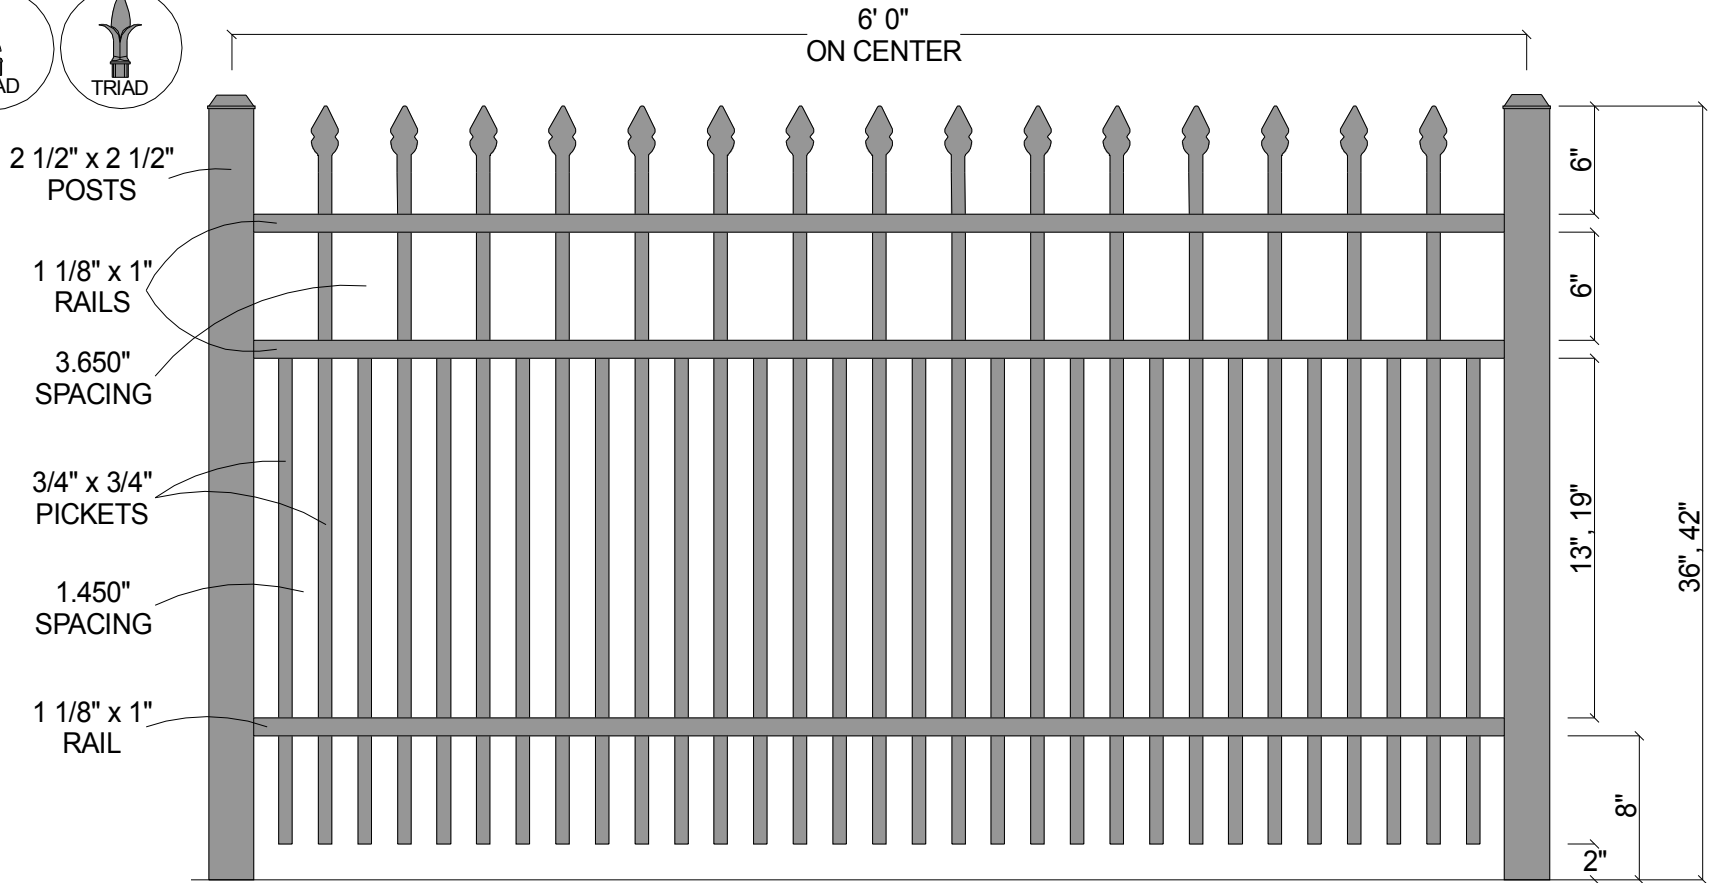

Post Size	
36" Tall	2 1/2" x 2 1/2" x 5 1/2'
42" Tall	2 1/2" x 2 1/2" x 6'

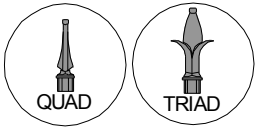

Courtyard® Aluminum Fence		
Scale: 3/32" : 1"	Approved By: F.S.B.	Drawn By: J.D.S.
Date: 3/19/07		Revised:
1131 w/Short Picket Option		
As Shown: 6' x 42" 1131 w/Short Picket Option		Drawing Number: 1131-Short-36-42