



**FINIAL OPTION:**

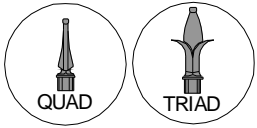

6' 0"  
ON CENTER

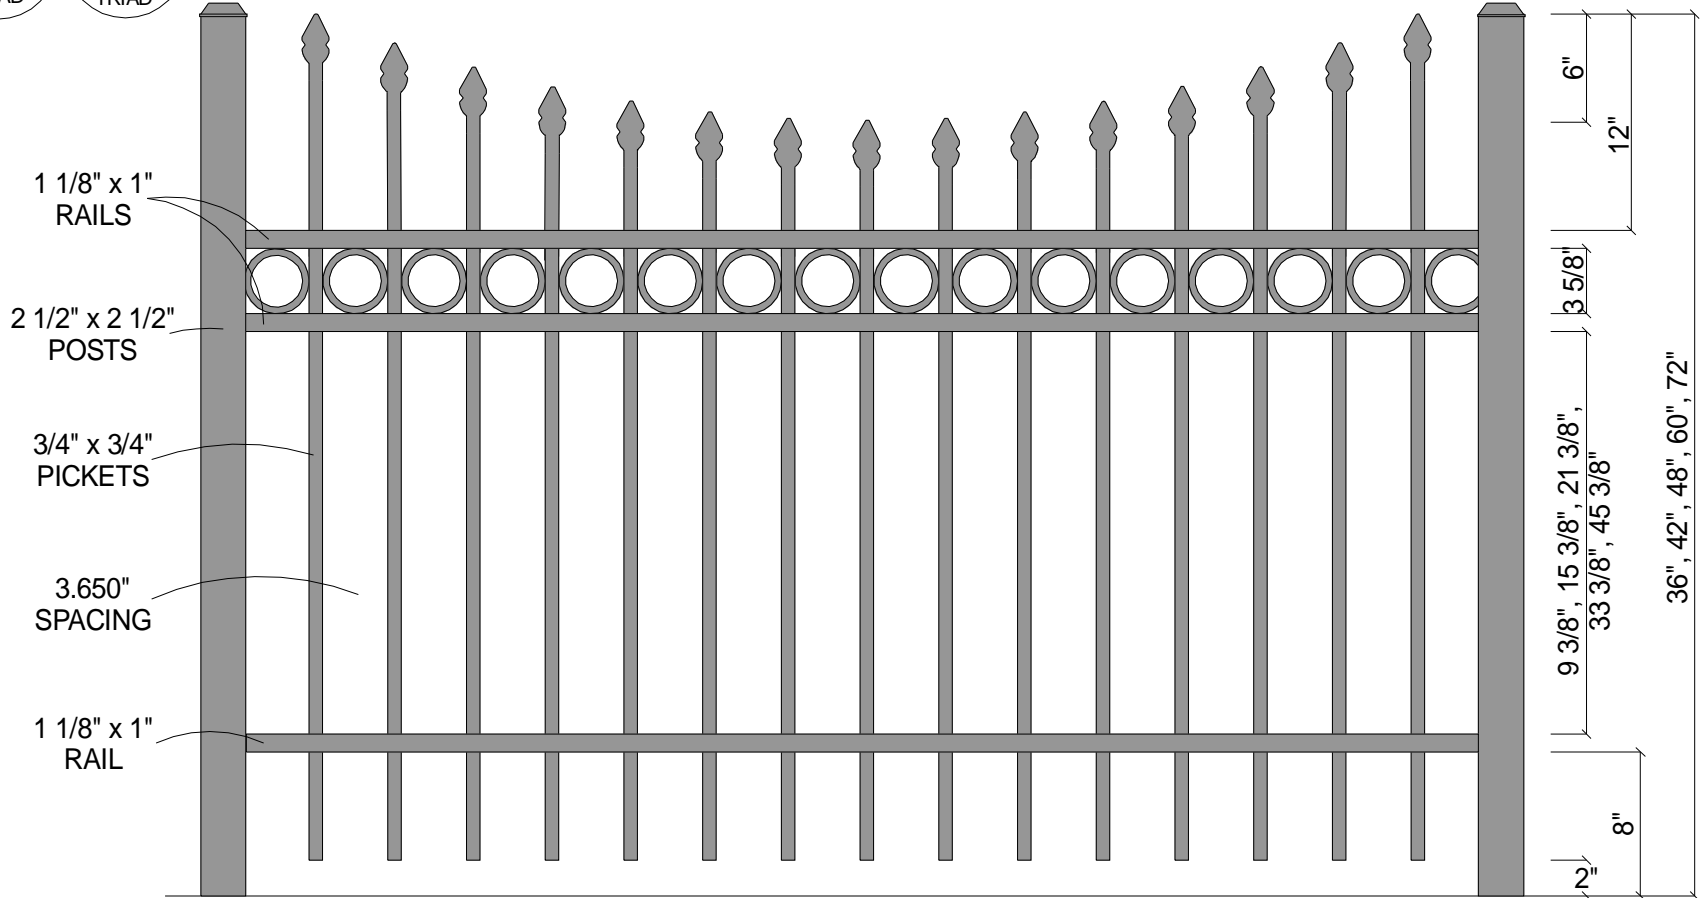

**Post Size**

36" Tall	2 1/2" x 2 1/2" x 5 1/2'
42" Tall	2 1/2" x 2 1/2" x 6'
48" Tall	2 1/2" x 2 1/2" x 6 1/2'
60" Tall	2 1/2" x 2 1/2" x 7 1/2'
72" Tall	2 1/2" x 2 1/2" x 8 1/2'



**Courtyard™ Aluminum Fence**

Scale: 3/32" : 1"	Approved By: F.S.B.	Drawn By: J.D.S.
Date: 9/14/06		Revised:
<b>1131R (Concave)</b>		
As Shown: 6' x 48" 1131R (Concave)		Drawing Number: 1131R-Cncv