



FINIAL OPTION:

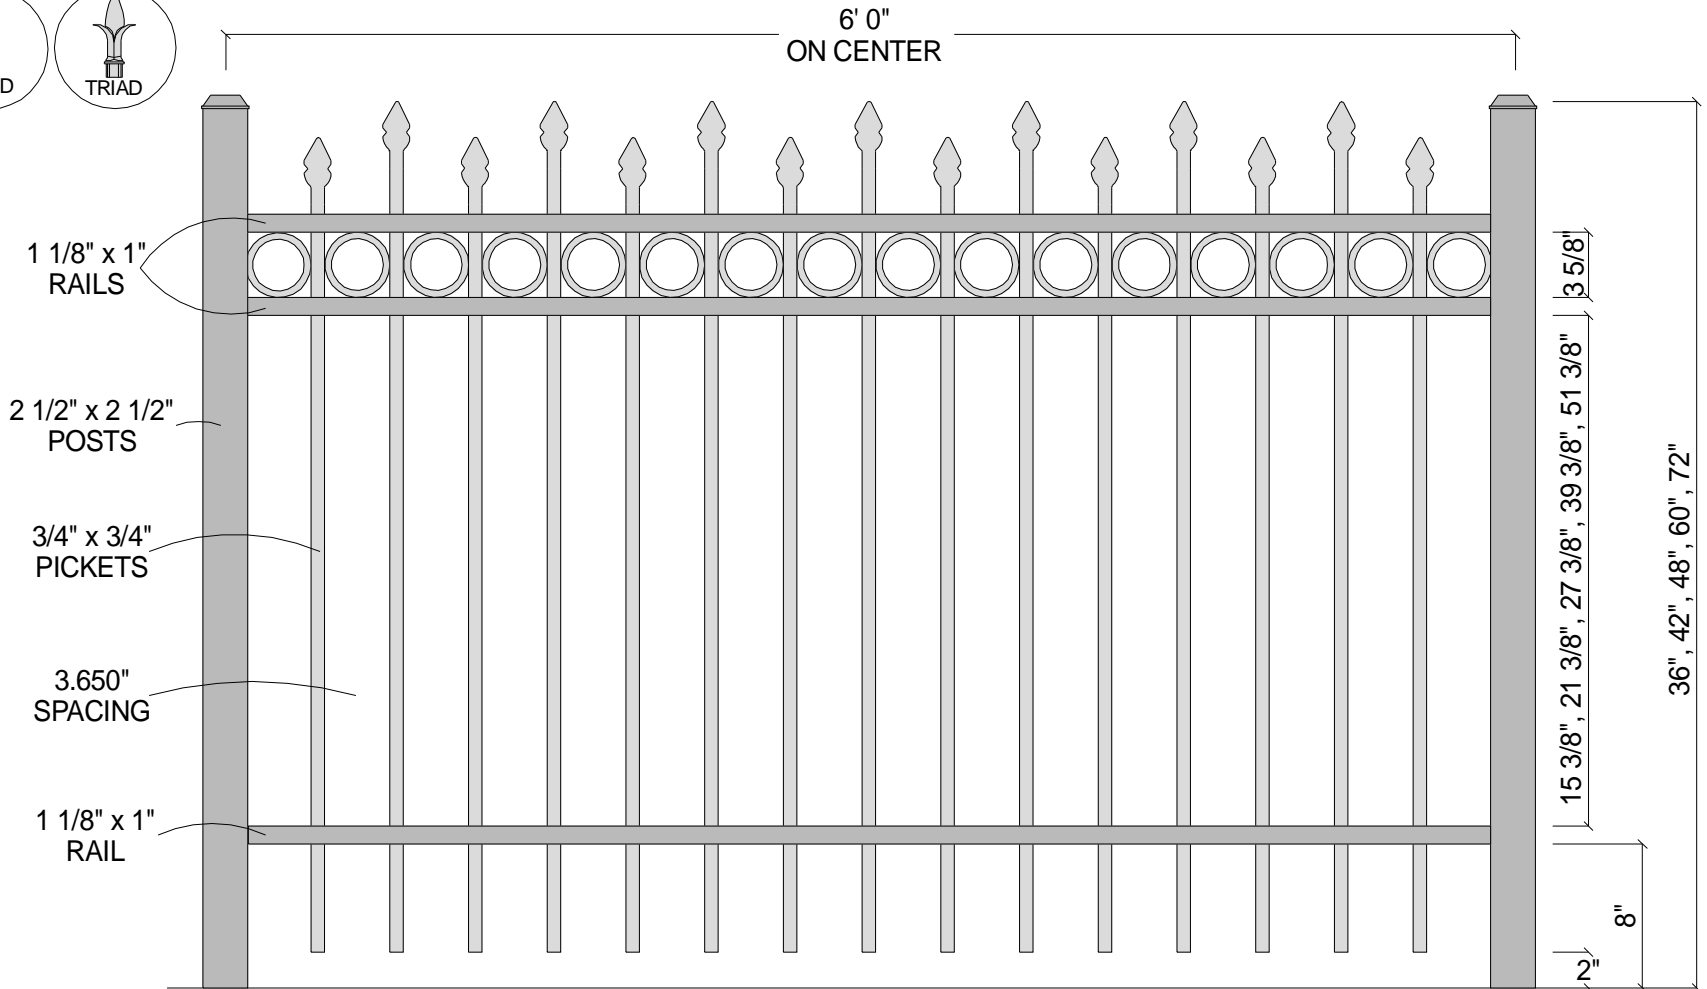

| Post Size | |
|-----------|--------------------------|
| 36" Tall | 2 1/2" x 2 1/2" x 5 1/2' |
| 42" Tall | 2 1/2" x 2 1/2" x 6' |
| 48" Tall | 2 1/2" x 2 1/2" x 6 1/2' |
| 60" Tall | 2 1/2" x 2 1/2" x 7 1/2' |
| 72" Tall | 2 1/2" x 2 1/2" x 8 1/2' |

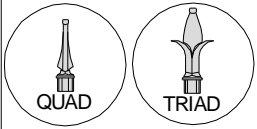

CourtYard® Aluminum Fence

| | | |
|--|------------------------|--------------------------------------|
| Scale: 3/32" : 1" | Approved By: F.S.B. | Drawn By: J.D.S. Revised: 2/23/05 |
| Date: 2/23/05 | | |
| 1132 (3-Rail w/Alternating Pickets w/Rings) | | |
| As Shown: 6' x 48" 1132 with Rings | | Drawing Number: 1132Rings |