



**FINIAL OPTION:**

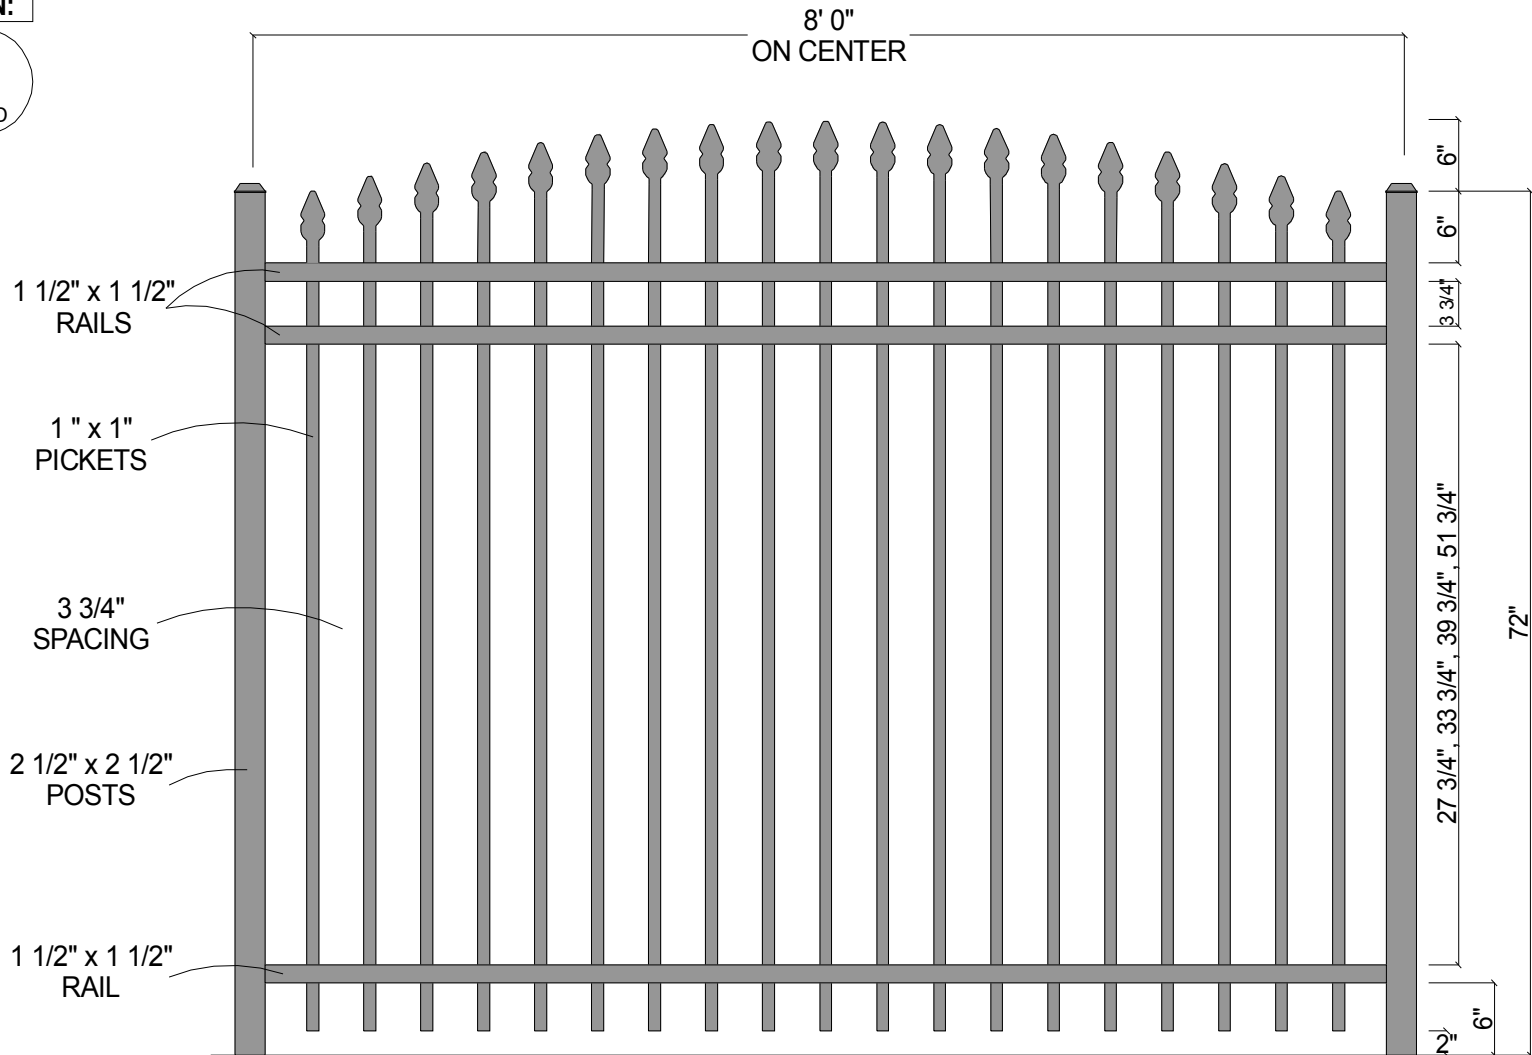

Post Size	
48" Tall	2 1/2" x 2 1/2" x 6 1/2'
54" Tall	2 1/2" x 2 1/2" x 7'
60" Tall	2 1/2" x 2 1/2" x 7 1/2'
72" Tall	2 1/2" x 2 1/2" x 8 1/2'

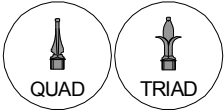

**CourtYard® Aluminum Fence**

Scale: 3/32" : 1"	Drawn By: J.D.S.
Date: 2/04/08	Revised:

**2131 Convex** (3-Rail w/Straight Pickets)

As Shown: 8' x 72" 2131 Convex	Drawing Number: 2131Cnvx
-----------------------------------	-----------------------------