



**FINIAL OPTION:**

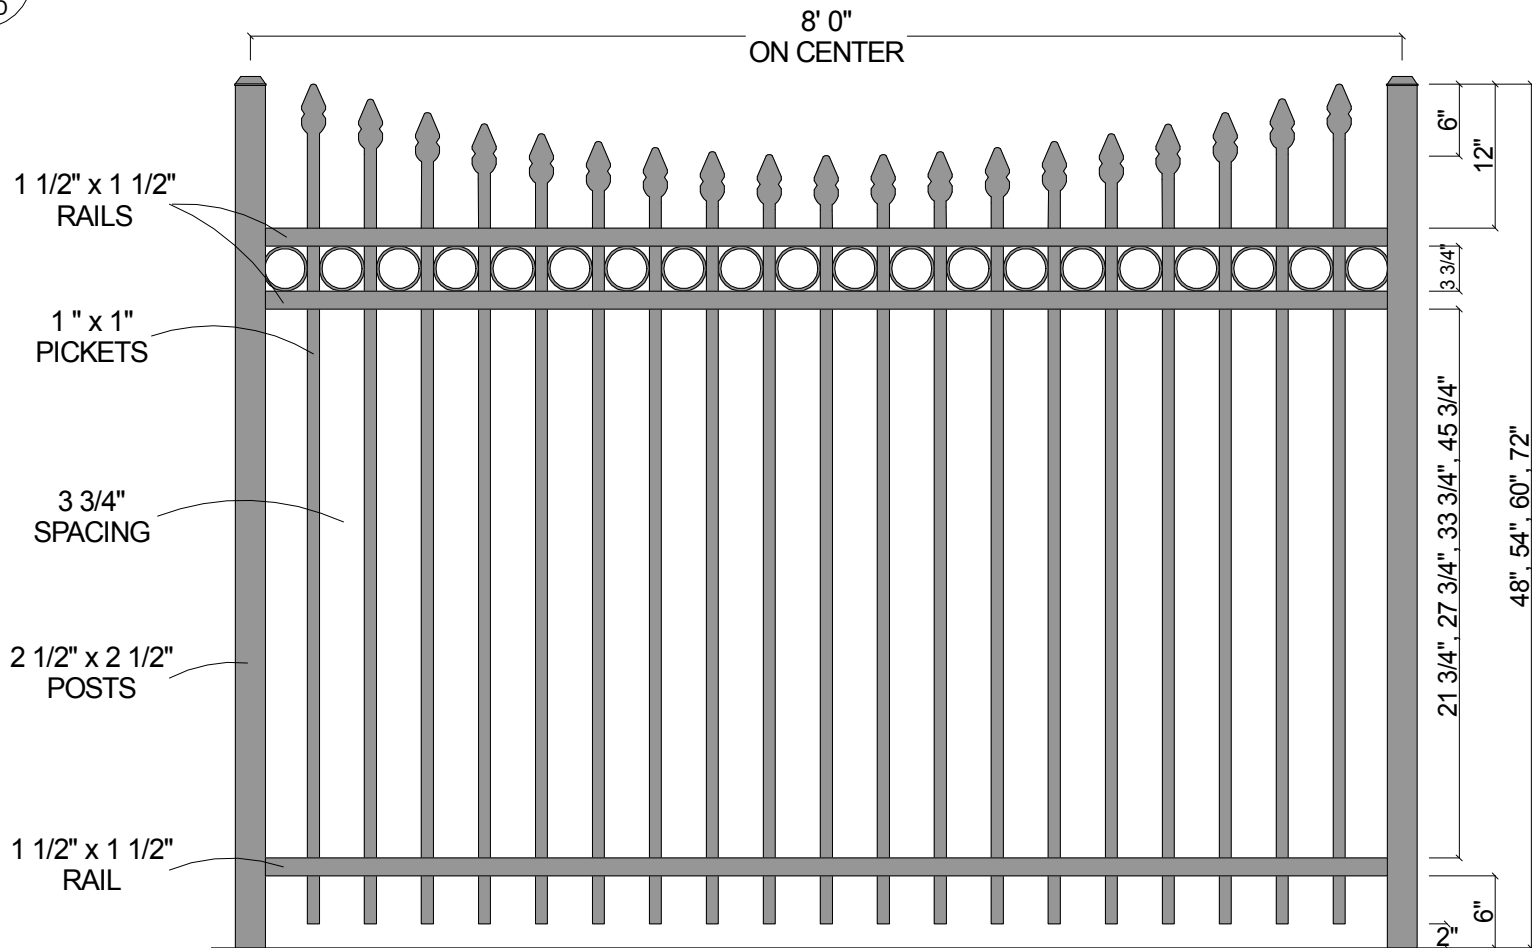

**Post Size**

48" Tall	2 1/2" x 2 1/2" x 6 1/2'
54" Tall	2 1/2" x 2 1/2" x 7'
60" Tall	2 1/2" x 2 1/2" x 7 1/2'
72" Tall	2 1/2" x 2 1/2" x 8 1/2'

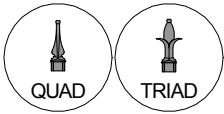

**CourtYard® Aluminum Fence**

Scale: 3/32" : 1"	Drawn By: J.D.S.
Date: 4/01/09	Revised:
<b>2131R Concave</b> (3-Rail w/Straight Pickets)	
As Shown: 8' x 72" 2131R Concave	Drawing Number: 2131RCncv