



FINIAL OPTION:

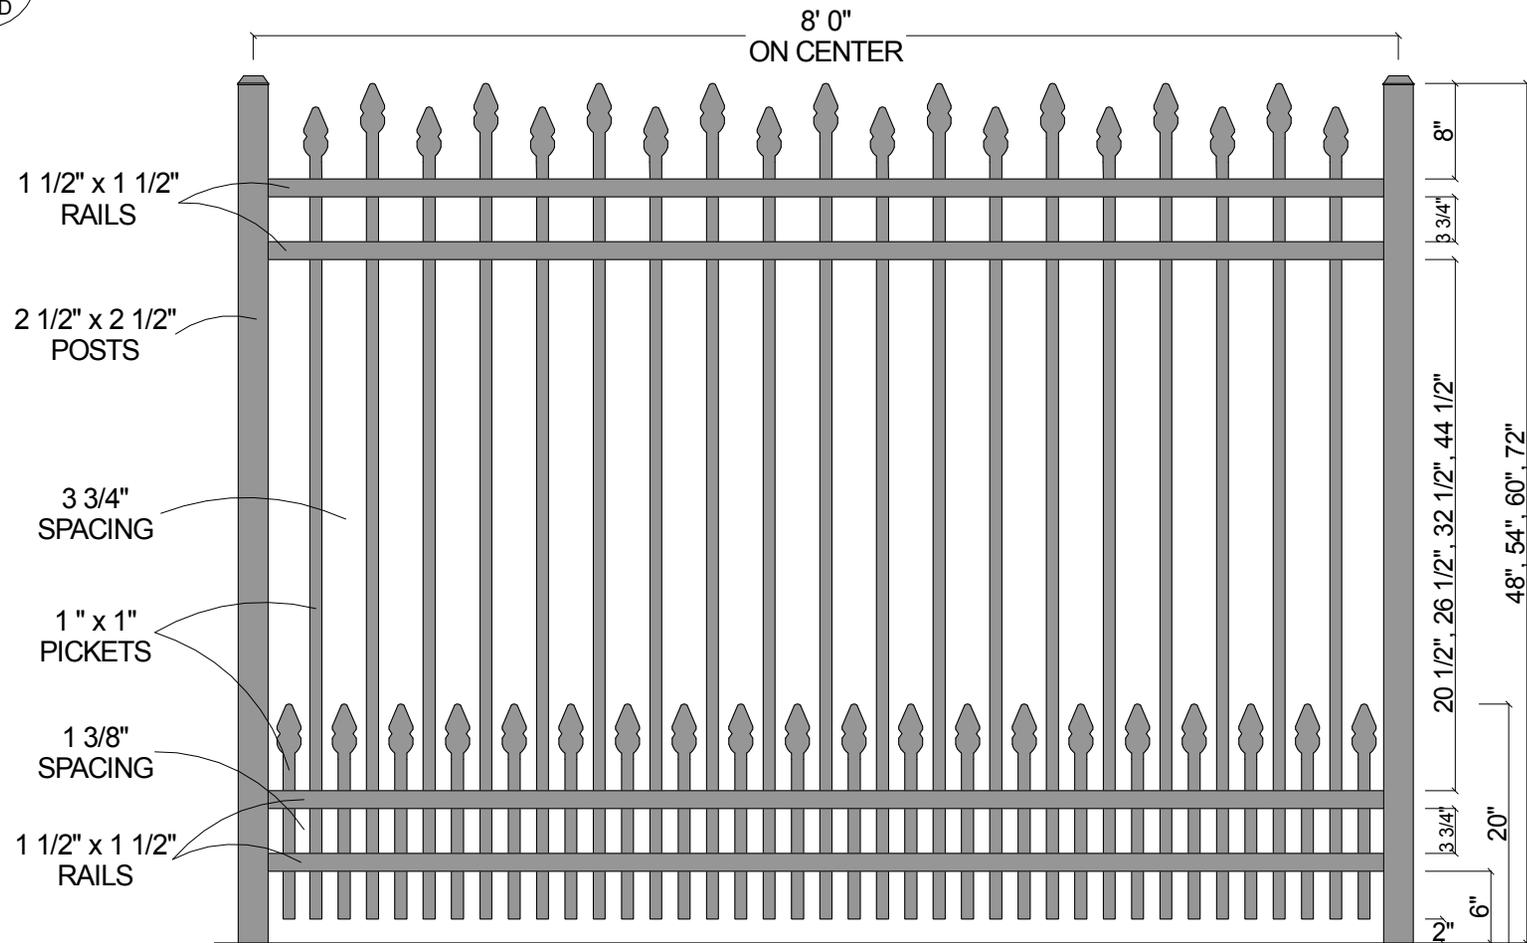

Post Size

48" Tall	2 1/2" x 2 1/2" x 6 1/2'
54" Tall	2 1/2" x 2 1/2" x 7'
60" Tall	2 1/2" x 2 1/2" x 7 1/2'
72" Tall	2 1/2" x 2 1/2" x 8 1/2'

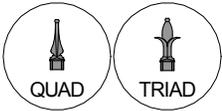

CourtYard® Aluminum Fence

Scale: 3/32" : 1"	Drawn By: J.D.S.
Date: 4/01/09	Revised:

2132 w/Short Picket Option

As Shown: 8' x 72" 2132 w/Short Picket Option	Drawing Number: 2132-SPO
--	-----------------------------