



**FINIAL OPTION:**

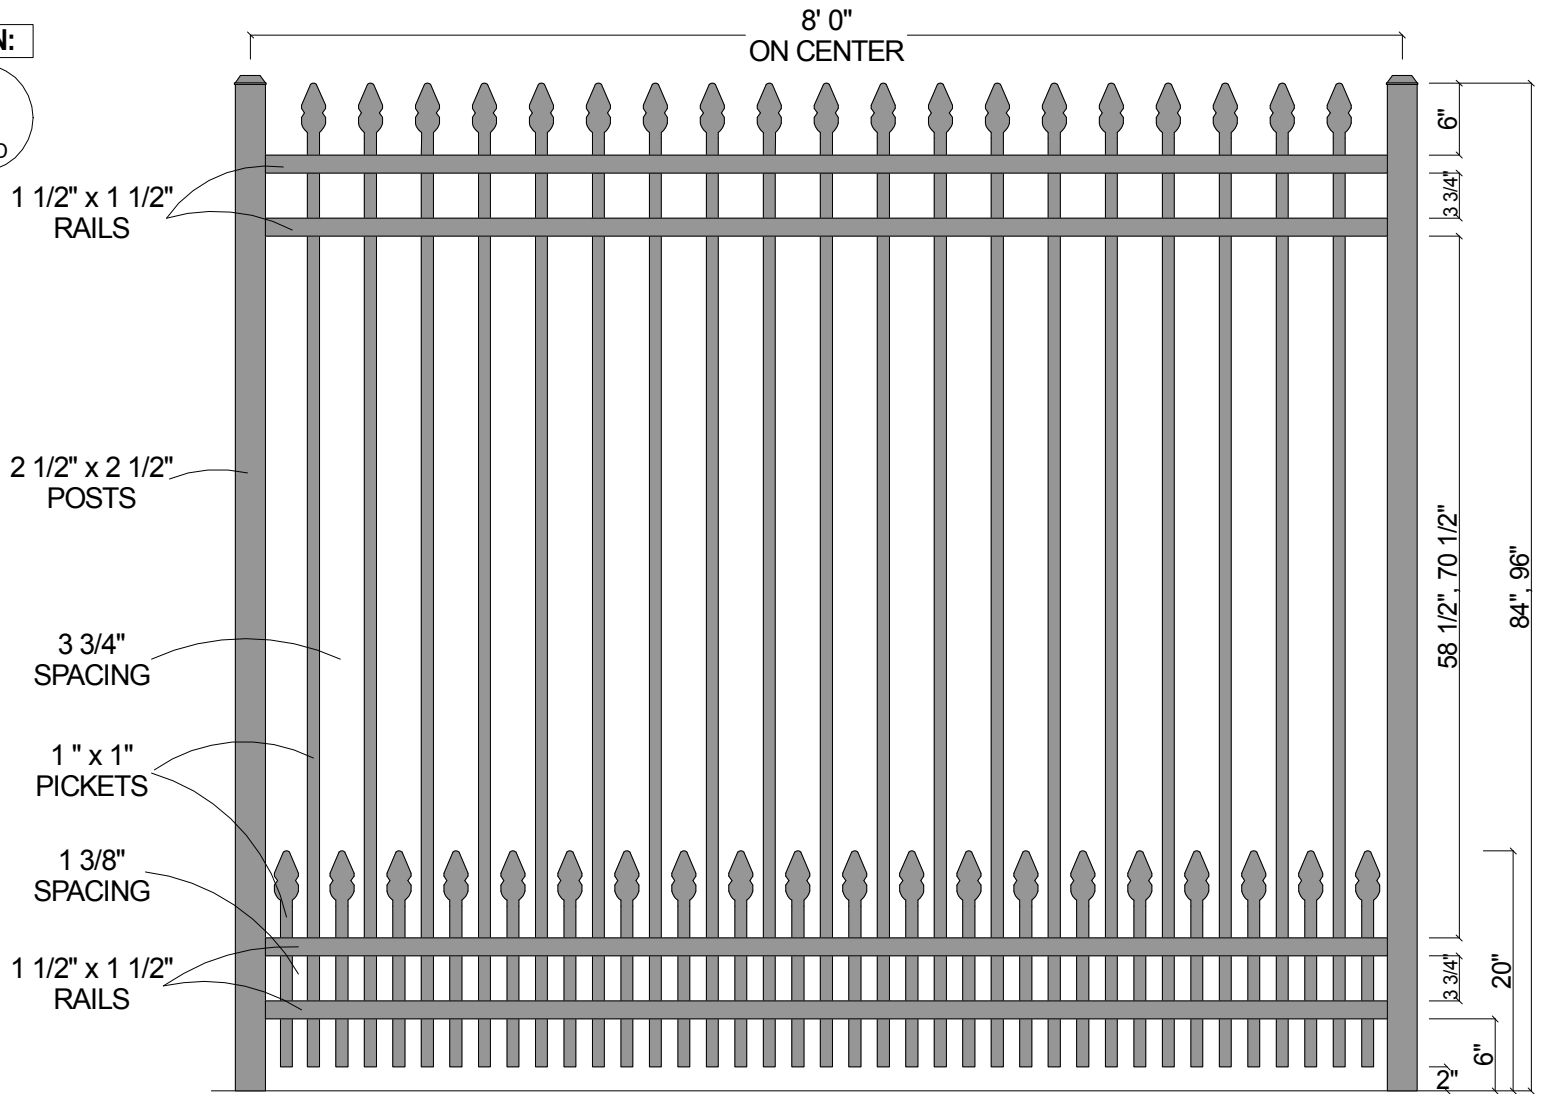

Post Size	
84" Tall	2 1/2" x 2 1/2" x 10' 0"
96" Tall	2 1/2" x 2 1/2" x 11' 0"

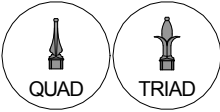

<b>CourtYard® Aluminum Fence</b>	
Scale: 3/32" : 1"	Drawn By: J.D.S.
Date: 4/01/09	Revised:
<b>2141 w/Short Picket Option</b>	
As Shown: 8' x 84" 2141 w/Short Picket Option	Drawing Number: 2141-SPO