
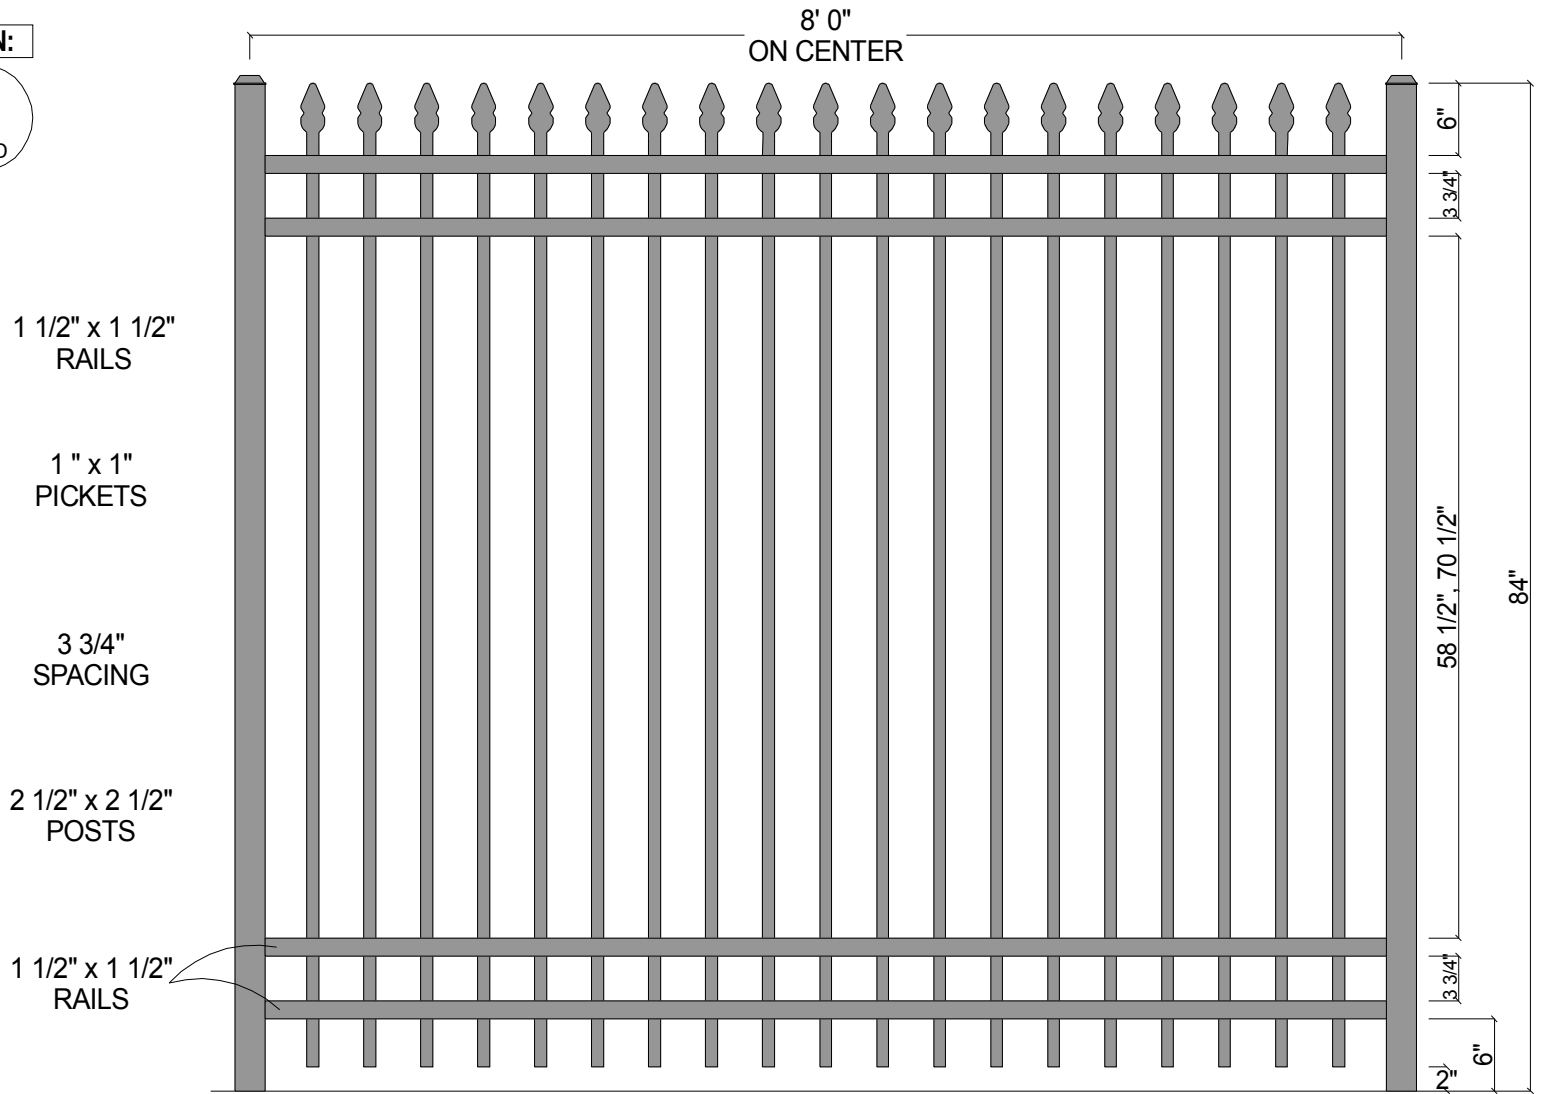


**FINIAL OPTION:**

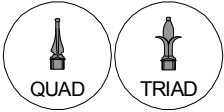

1 1/2" x 1 1/2"  
RAILS

1" x 1"  
PICKETS

3 3/4"  
SPACING

2 1/2" x 2 1/2"  
POSTS

1 1/2" x 1 1/2"  
RAILS

| Post Size |                          |
|-----------|--------------------------|
| 84" Tall  | 2 1/2" x 2 1/2" x 10' 0" |
| 96" Tall  | 2 1/2" x 2 1/2" x 11' 0" |



|   |                         |
|---|-------------------------|
| <b>CourtYard® Aluminum Fence</b>        |                         |
| Scale: 3/32" : 1"                       | Drawn By: J.D.S.        |
| Date: 2/04/08                           | Revised:                |
| <b>2141 (4-Rail w/Straight Pickets)</b> |                         |
| As Shown:<br>8' x 84" 2141              | Drawing Number:<br>2141 |