
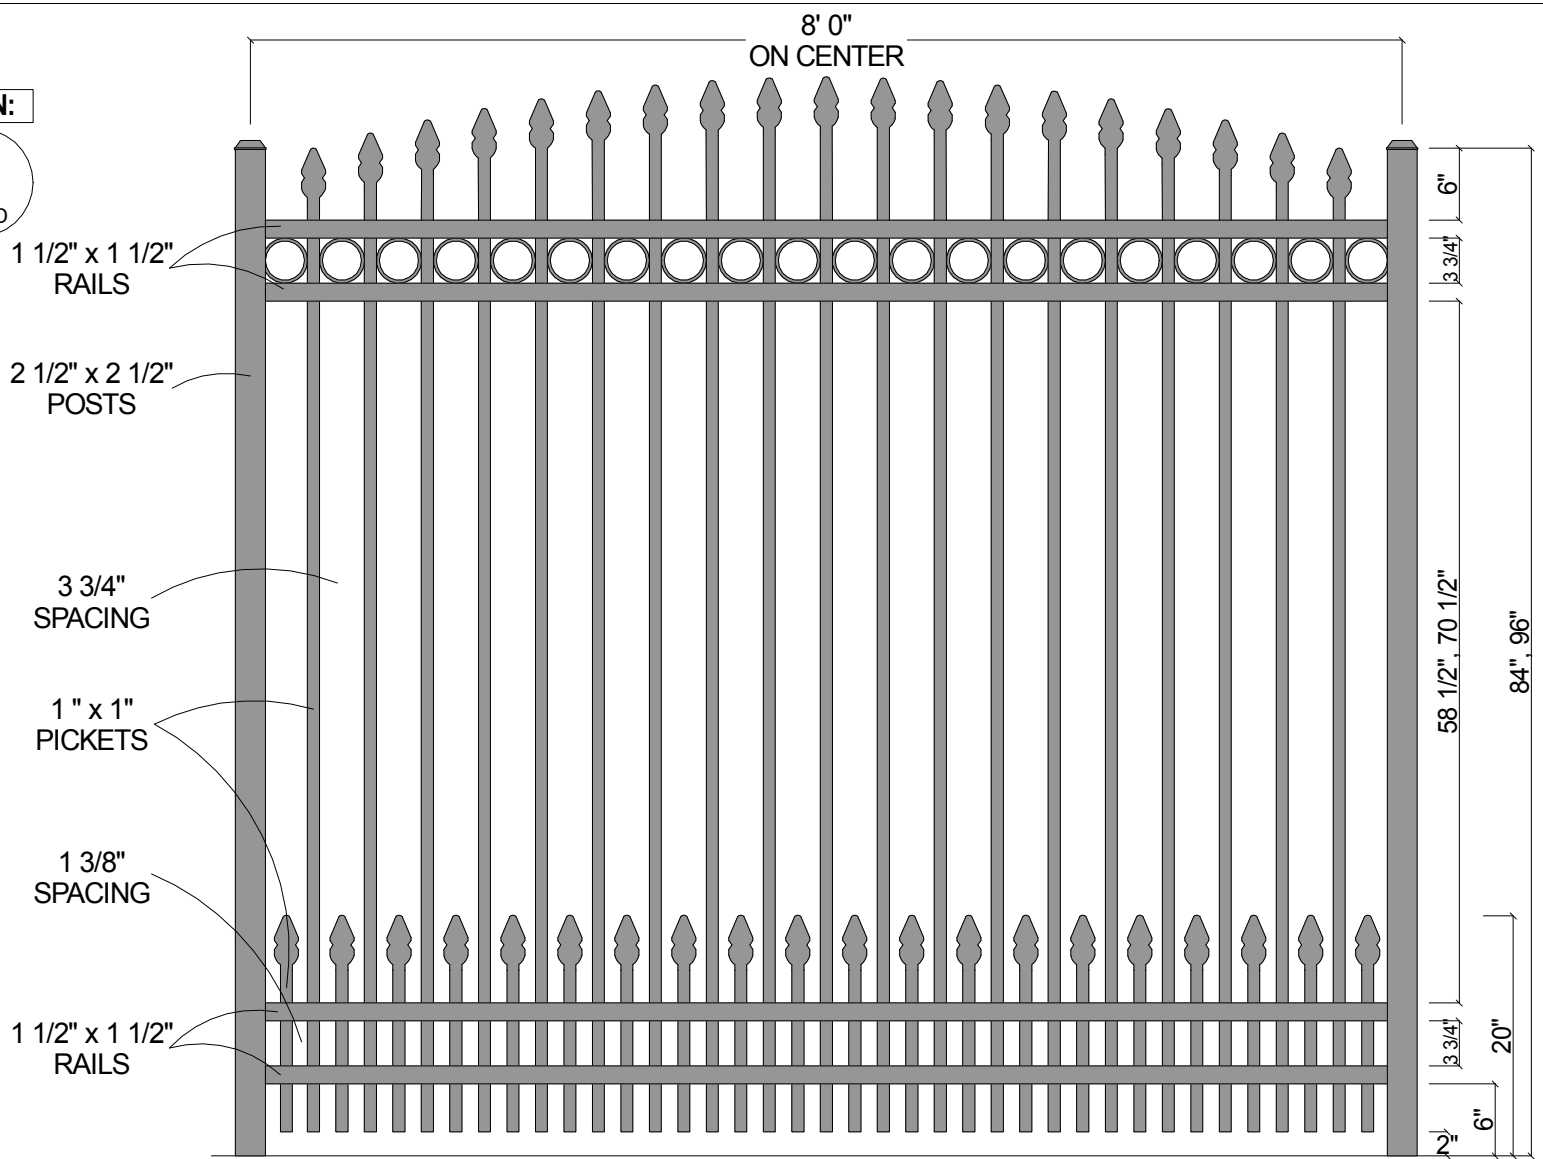


**FINIAL OPTION:**

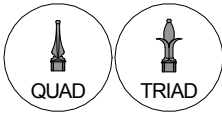

1 1/2" x 1 1/2"  
RAILS

2 1/2" x 2 1/2"  
POSTS

3 3/4"  
SPACING

1" x 1"  
PICKETS

1 3/8"  
SPACING

1 1/2" x 1 1/2"  
RAILS

8' 0"  
ON CENTER

6"  
3 3/4"  
58 1/2" 70 1/2"  
84" 96"  
20"  
3 3/4"  
6"

Post Size	
84" Tall	2 1/2" x 2 1/2" x 10' 0"
96" Tall	2 1/2" x 2 1/2" x 11' 0"



<b>CourtYard® Aluminum Fence</b>		
Scale: 3/32" : 1"		Drawn By: J.D.S.
Date: 4/01/09		Revised:
<b>2141R Convex</b> w/Short Picket Option		
As Shown:	Drawing Number:	
8' x 84" 2141R Convex w/Short Picket Option	2141RCnvx-SPO	